




All Projects = Exodus Alternative 4,
 South Bank Wilson River Berm Alternative B,
 and North Bank Wilson River Field Grading

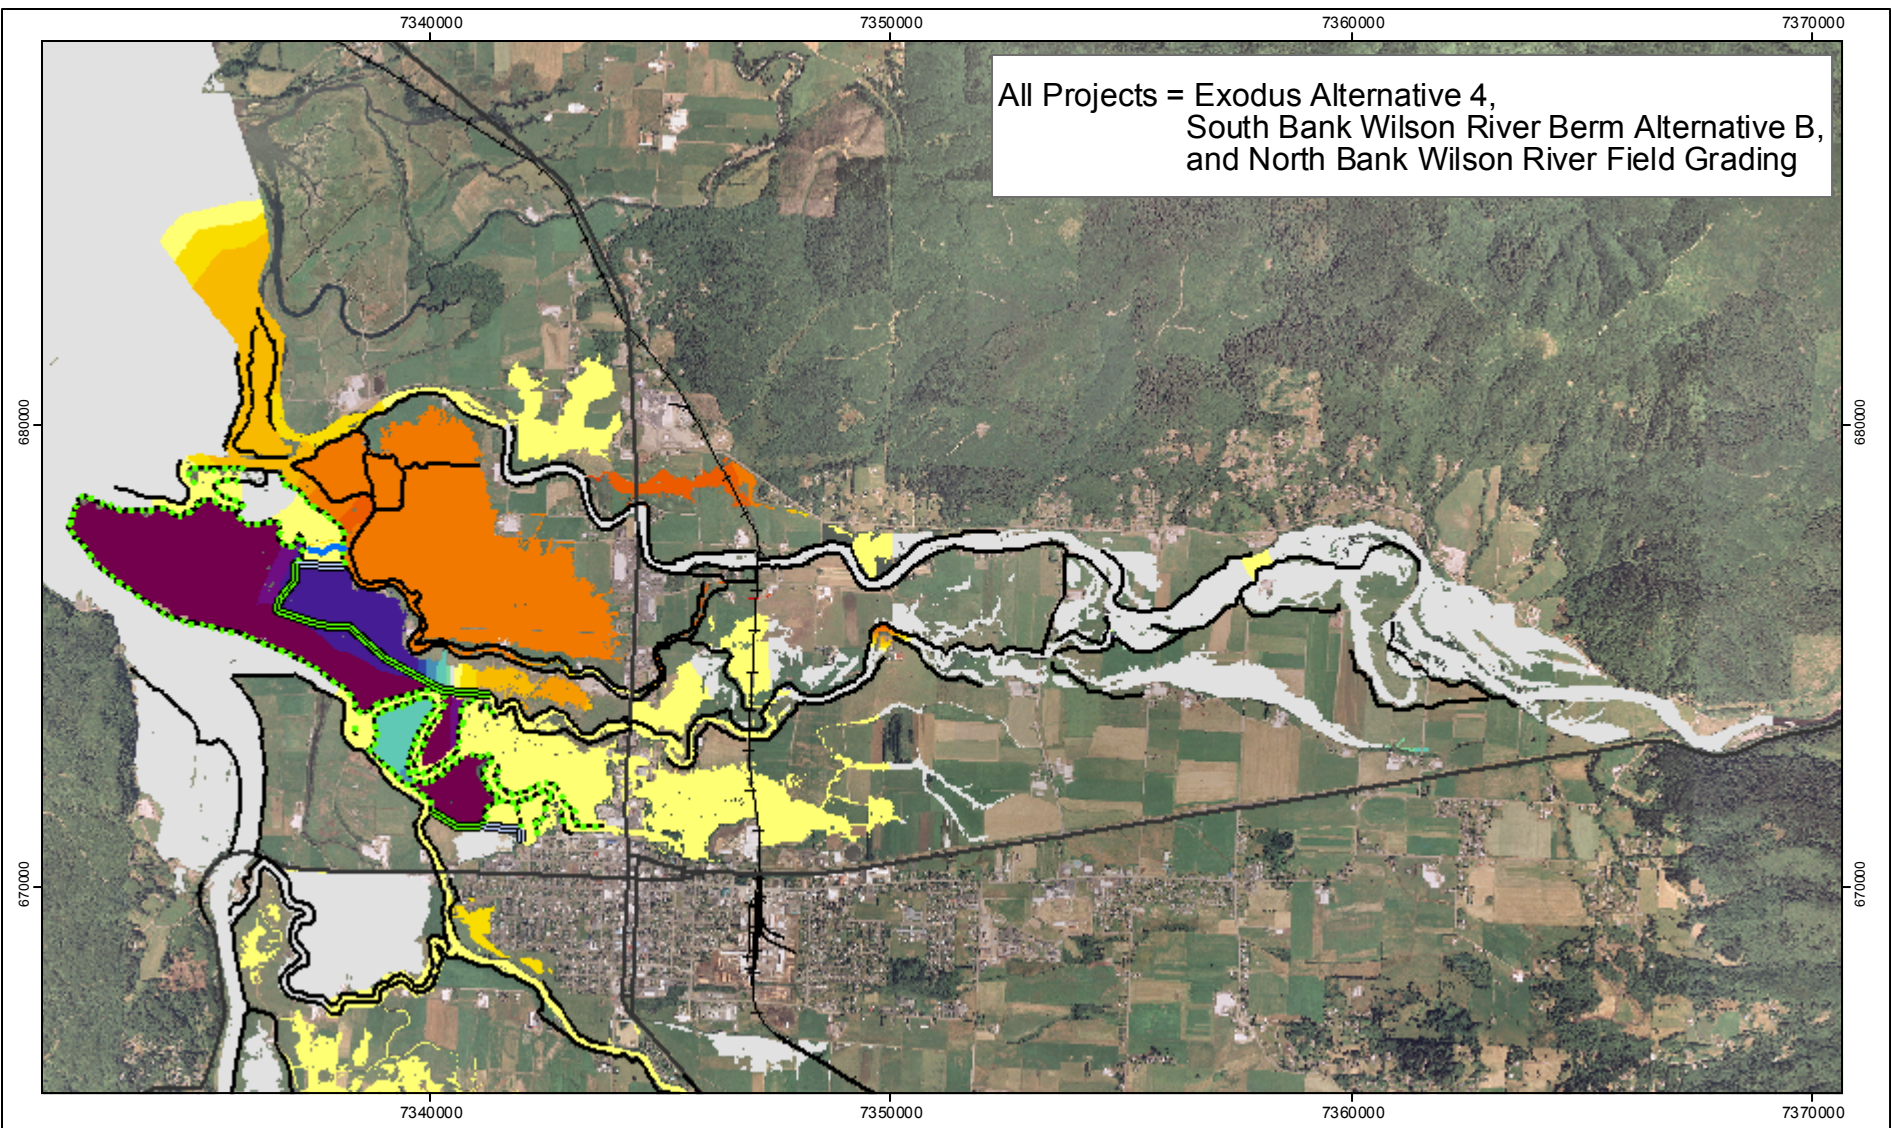

Water Surface Elevation Difference From Base Case

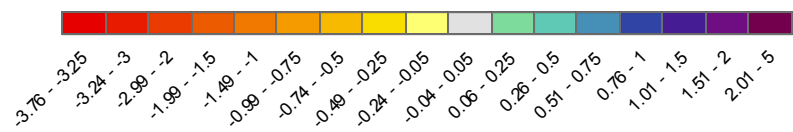


OR Reference Map

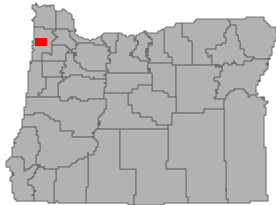

Tillamook Oregon Solutions


DRAFT

First Flood Control Project
 All Projects 2001

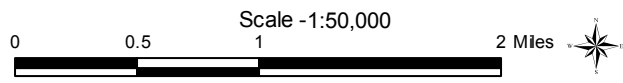


coord. syst.: OR State Plane N	horz. datum: NAD 83	horz. units: feet
northwest hydraulic consultants	project no. 21672	29-July-2009


All Projects = Exodus Alternative 4,
 South Bank Wilson River Berm Alternative B,
 and North Bank Wilson River Field Grading

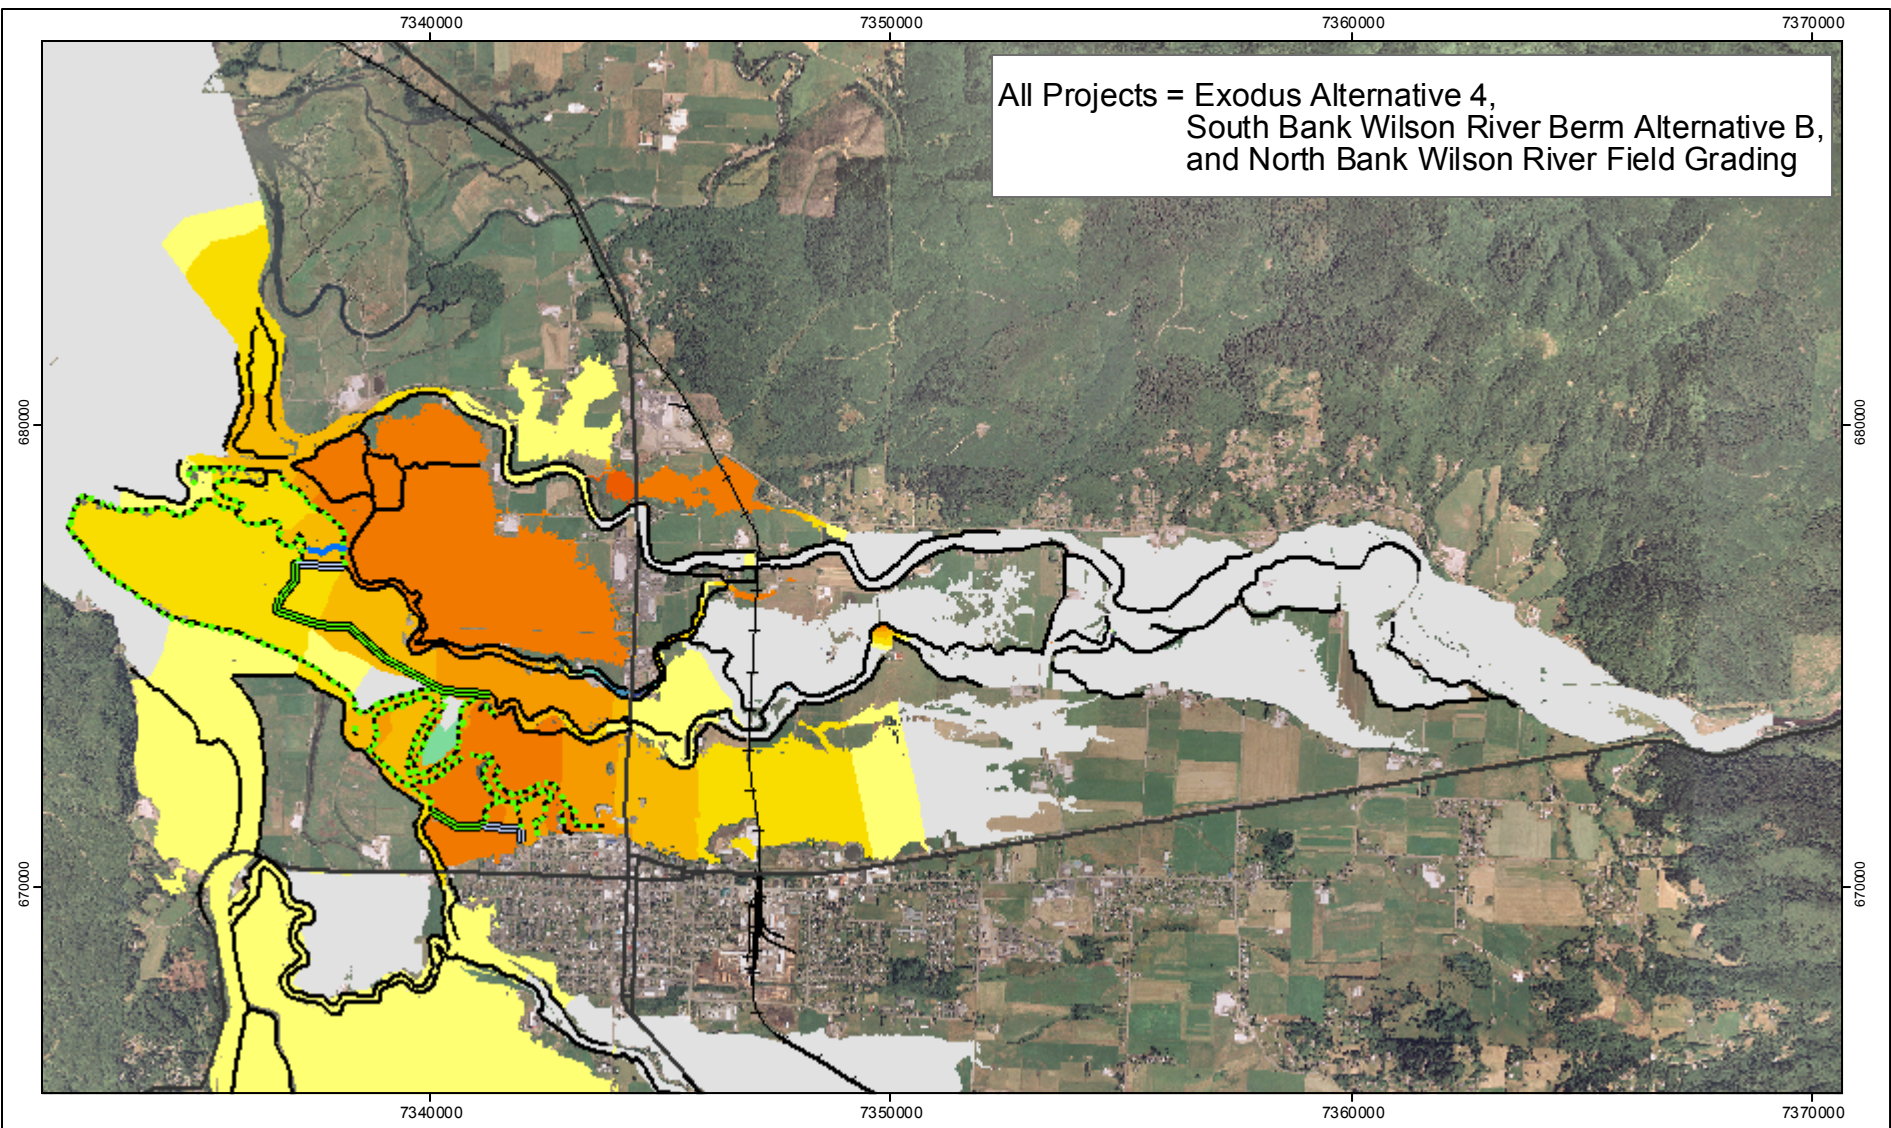

Water Surface Elevation Difference From Base Case

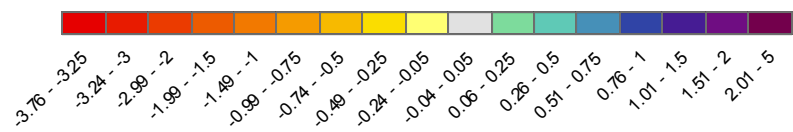


OR Reference Map

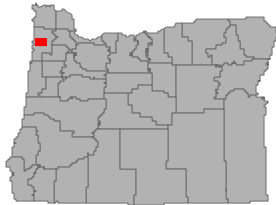


Tillamook Oregon Solutions

DRAFT First Flood Control Project
 All Projects 1999

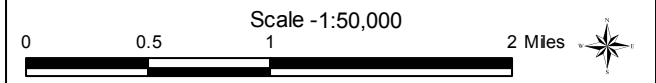


coord. syst.: OR State Plane N	horz. datum: NAD 83	horz. units: feet
northwest hydraulic consultants	project no. 21672	29-July-2009


All Projects = Exodus Alternative 4,
 South Bank Wilson River Berm Alternative B,
 and North Bank Wilson River Field Grading

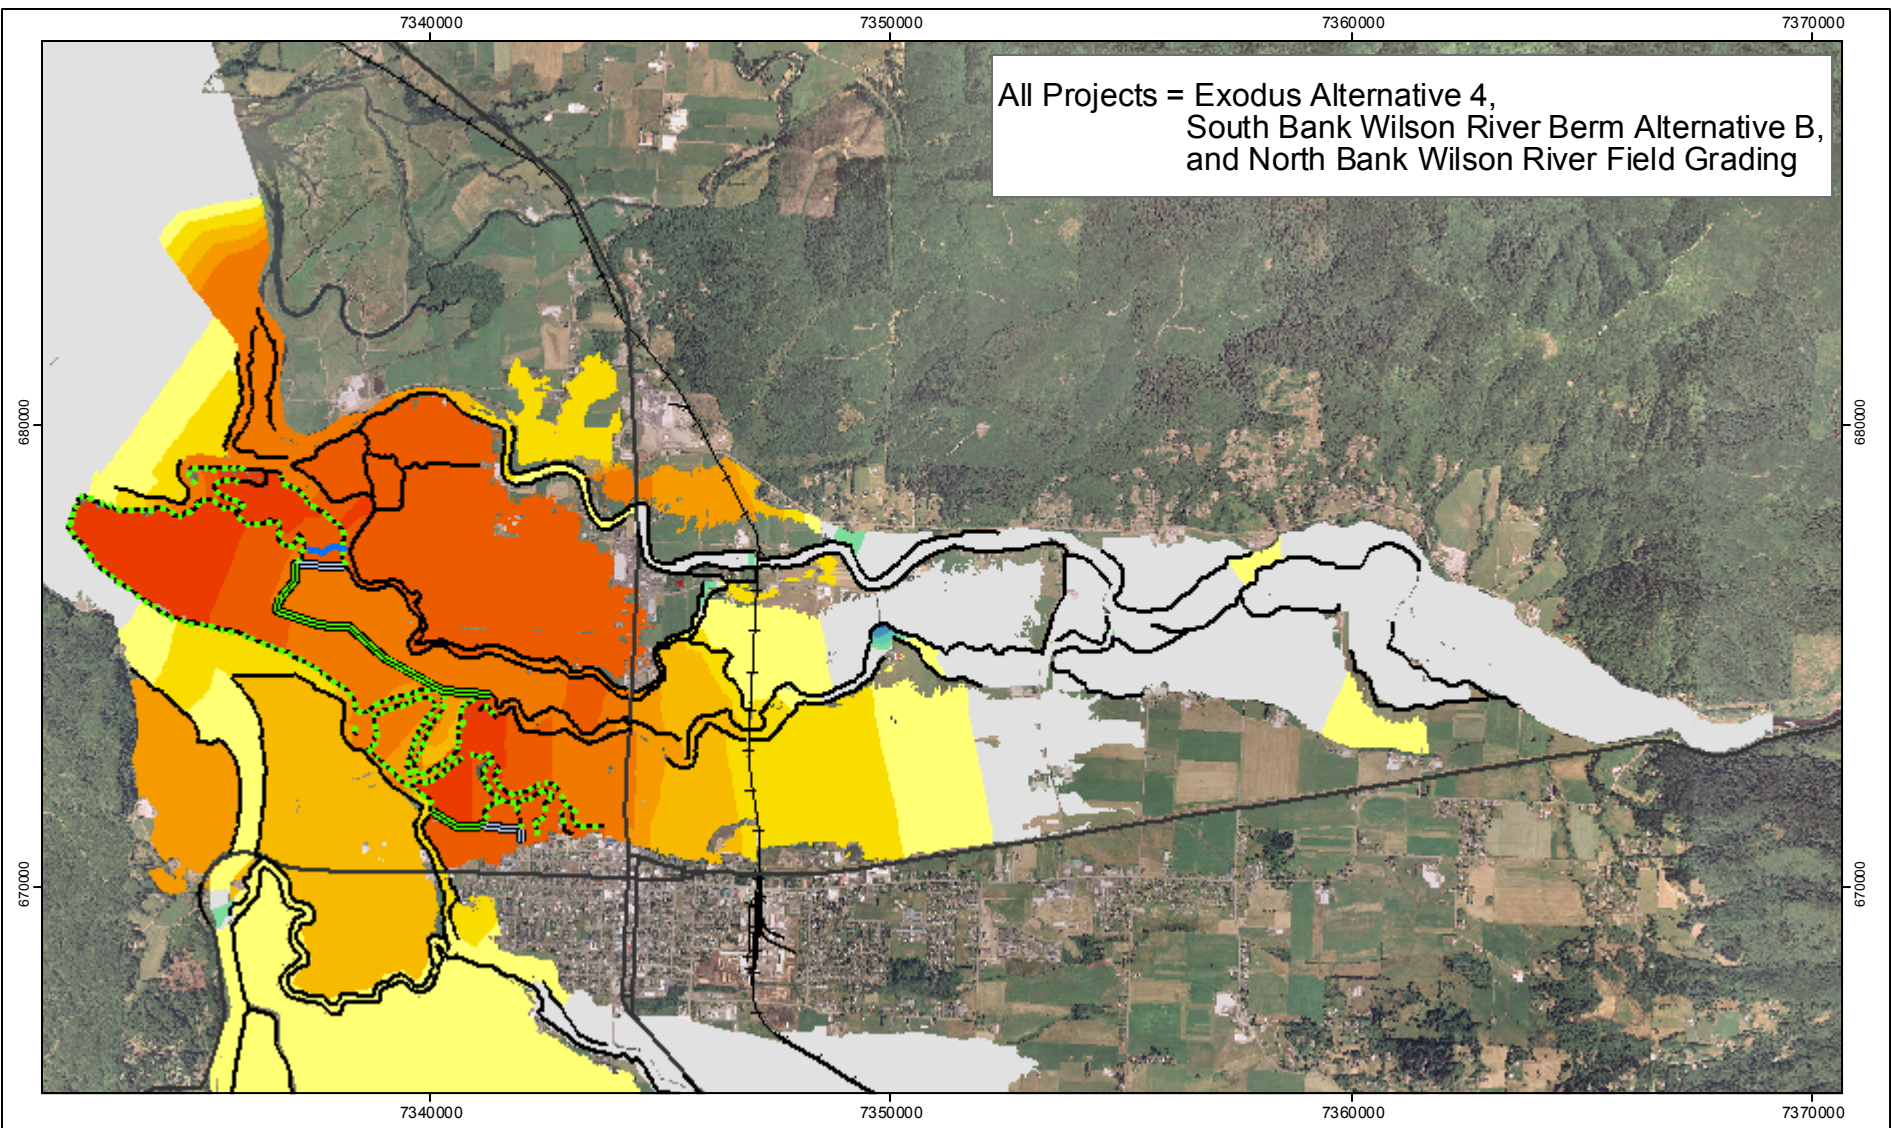

Water Surface Elevation Difference From Base Case

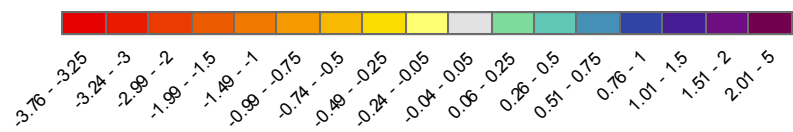


OR Reference Map

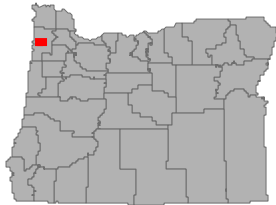

Tillamook Oregon Solutions

DRAFT

First Flood Control Project
 All Projects 100yr

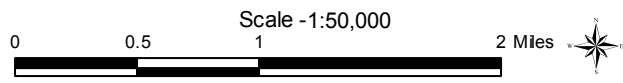

coord. syst.: OR State Plane N	horz. datum: NAD 83	horz. units: feet
northwest hydraulic consultants	project no. 21672	29-July-2009